


CIVIC ADDRESS  
6404 BOWNESS ROAD NW  
CALGARY, AB

LEGAL DESCRIPTION  
LOT : 5 - 9  
BLOCK : 4  
PLAN : 4610AJ  
LOT AREA :  
ZONING : C-COR1 f2.0h16



63rd STREET NW BELOW

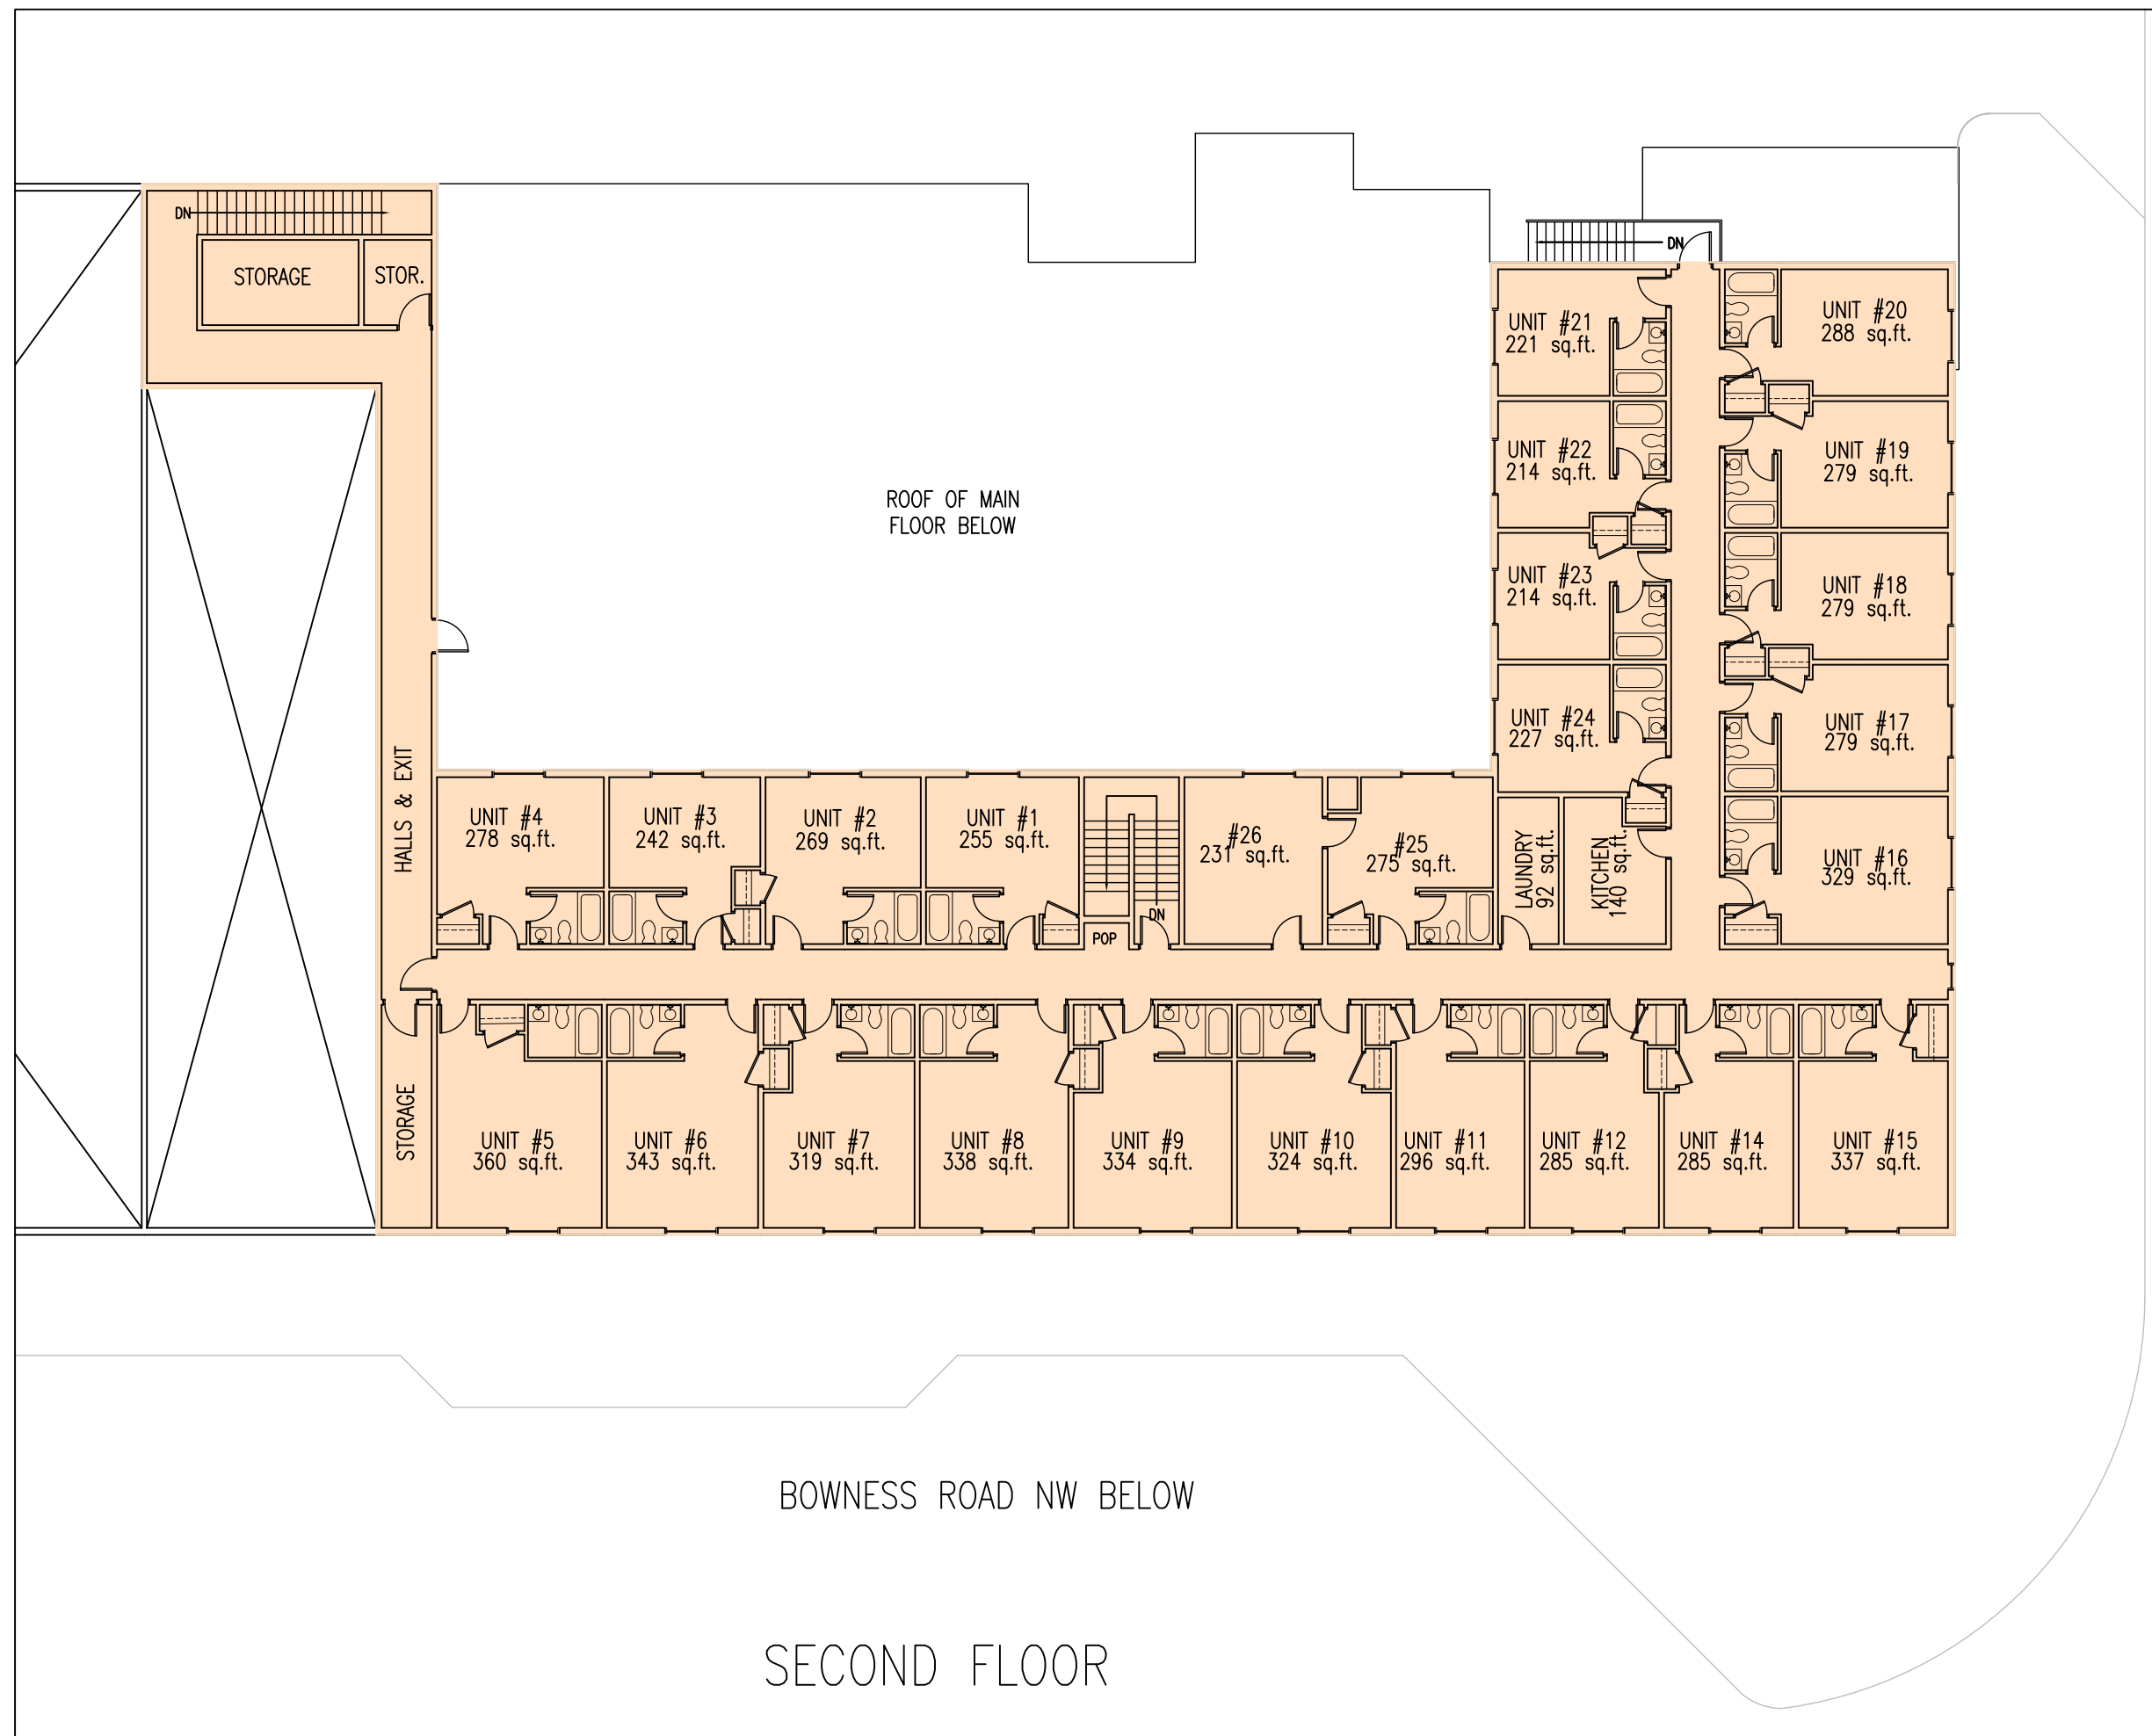

BOWNESS ROAD NW BELOW

SECOND FLOOR



300, 1400 Kensington Road NW  
CALGARY, AB T2N 3P9  
T: 270-5900

DRAWING : 2nd FLOOR PLAN  
DATE :  
REVISED : 21 MAR.'19  
SCALE : 1/16" = 1'-0"