

Scale 1:2000

DEVRY SITE 2
Proposed Office Development

**Goodfellow Lachapelle
Architecture**

930 - 1122 4th Street SW, Calgary Alberta T2R 1M1
Tel:403-233-0179 Fax : 403-263-8340 glarch@shaw.ca

NB: CONCEPT DRAWING ONLY
ALL DIMENSIONS AND BUILDING
COMPONENTS TO BE VERIFIED ON SITE BY
MEASUREMENTS / OR SURVEY


Site Plan/Option 1

November 24, 2006

AREAS

Typ. 2-10 = 30,398sqft x9 = 273,582 sqft
 Typ. 1&11-12= 20,226sqft x3 = 60,678 sqft

Total: 334,260 sqft

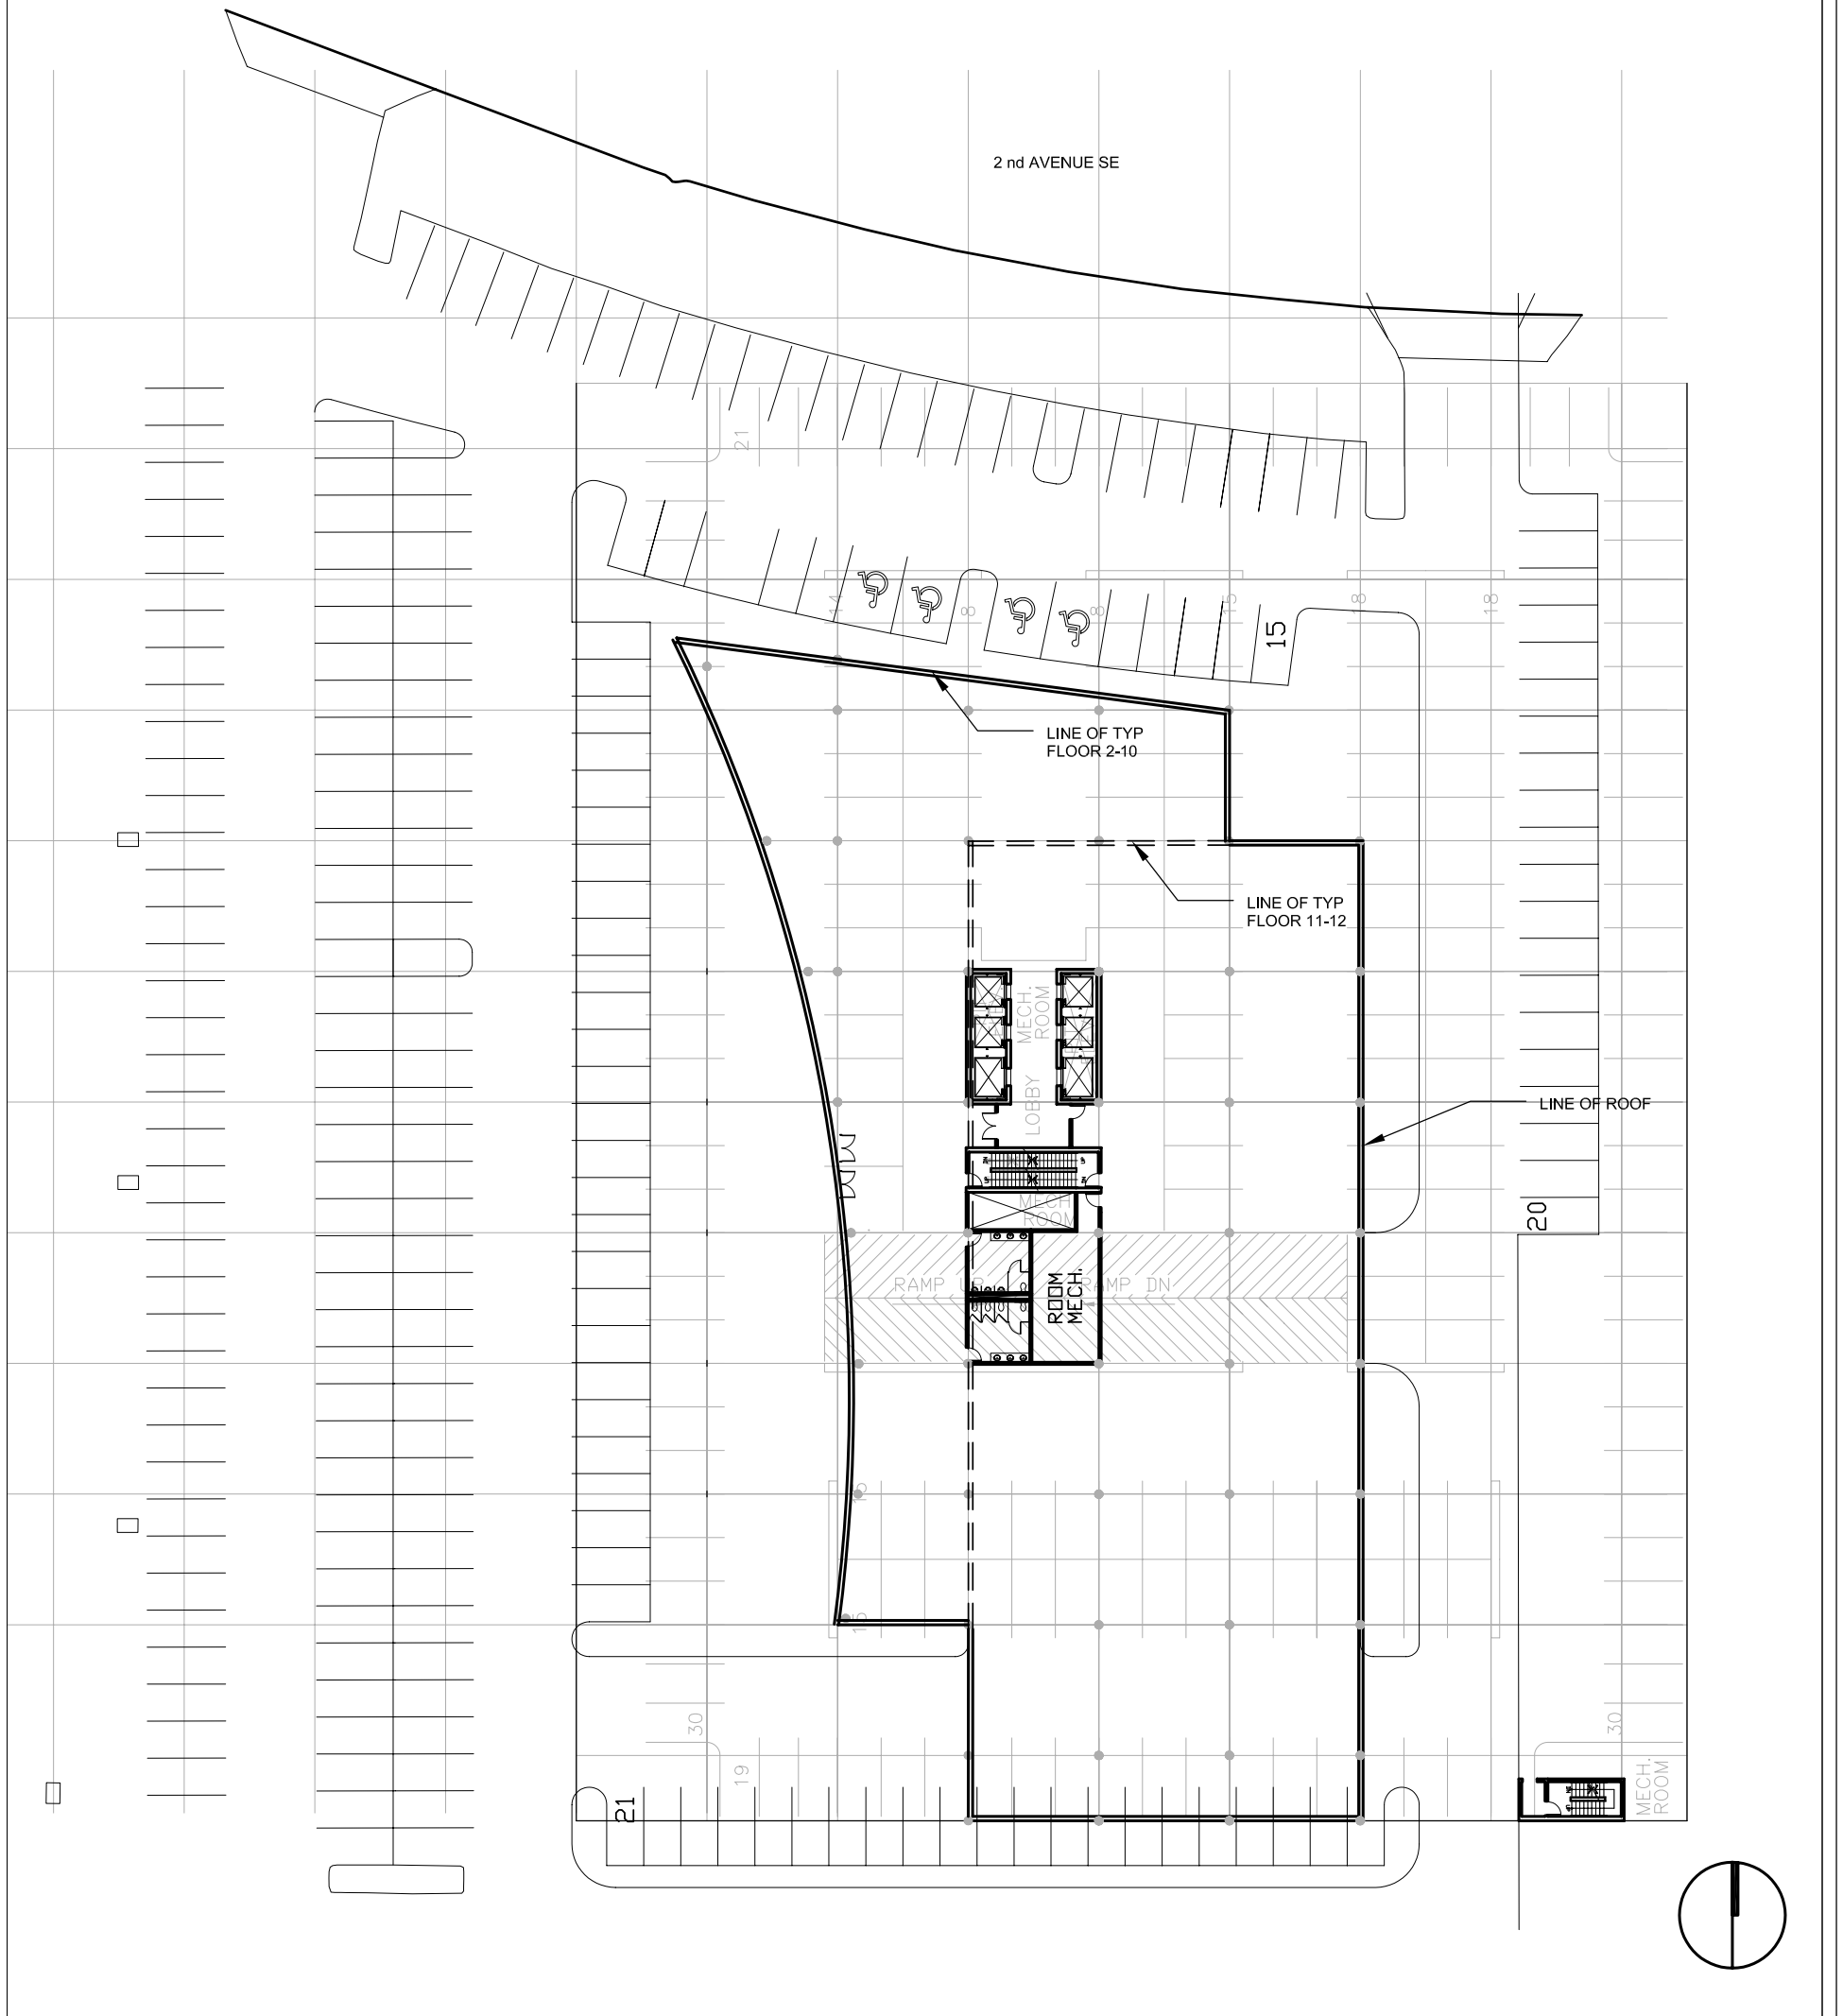

Scale 1:500

DEVRY SITE 2
 Proposed Office Development

**Goodfellow Lachapelle
 Architecture**

930 - 1122 4th Street SW, Calgary Alberta T2R 1M1
 Tel:403-233-0179 Fax : 403-263-8340 glarch@shaw.ca

Typical Floor 2-10 / Option 1

November 24, 2006

NB: CONCEPT DRAWING ONLY
 ALL DIMENSIONS AND BUILDING
 COMPONENTS TO BE VERIFIED ON SITE BY
 MEASUREMENTS / OR SURVEY